


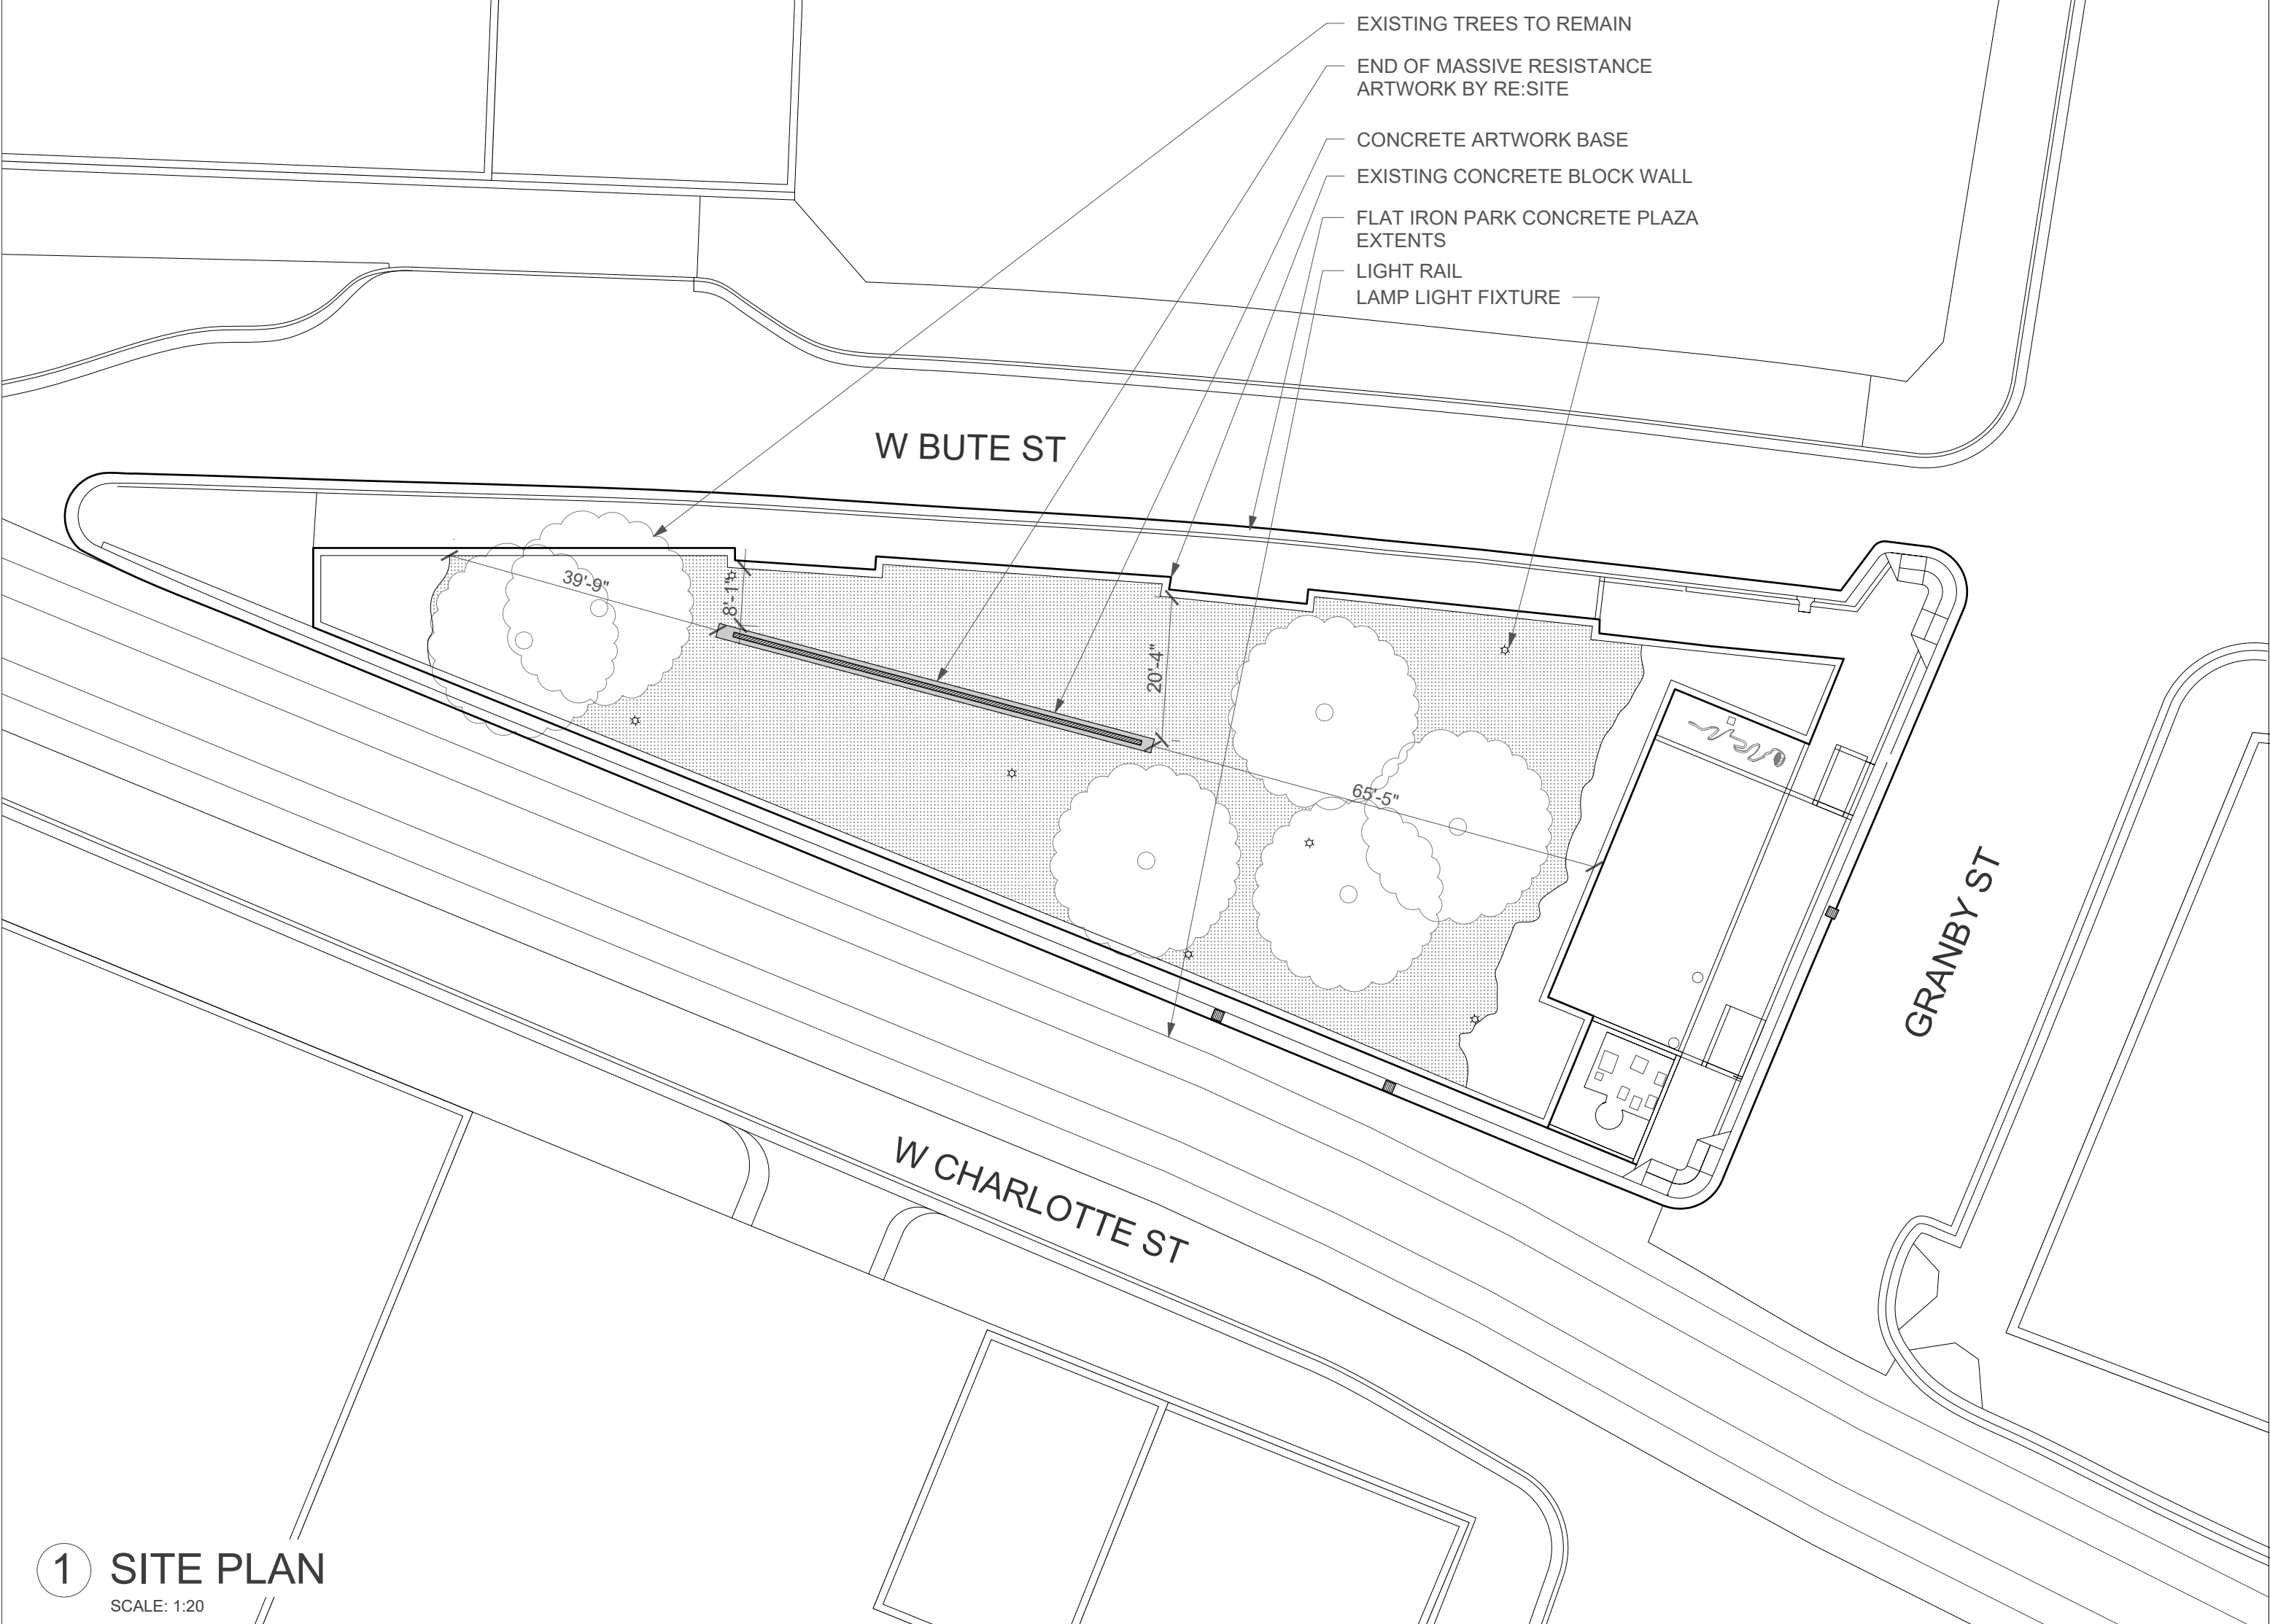

1 SITE PLAN
SCALE: 1:20

- EXISTING TREES TO REMAIN
- END OF MASSIVE RESISTANCE
ARTWORK BY RE:SITE
- CONCRETE ARTWORK BASE
- EXISTING CONCRETE BLOCK WALL
- FLAT IRON PARK CONCRETE PLAZA
EXTENTS
- LIGHT RAIL
LAMP LIGHT FIXTURE

001

SITE PLAN
SCALE AS NOTED

001

END OF MASSIVE RESISTANCE
NORFOLK, VA

[METALAB]
ARCHITECTURE + DIGITAL FABRICATION
20 N Sampson
Houston, Texas 77003
713.426.3640
www.metalabstudio.com
info@metalabstudio.com

NO. ISSUE

1 FOR REVIEW


2 FOR FABRICATION

DATE

23 August 2021

FOR REVIEW

001

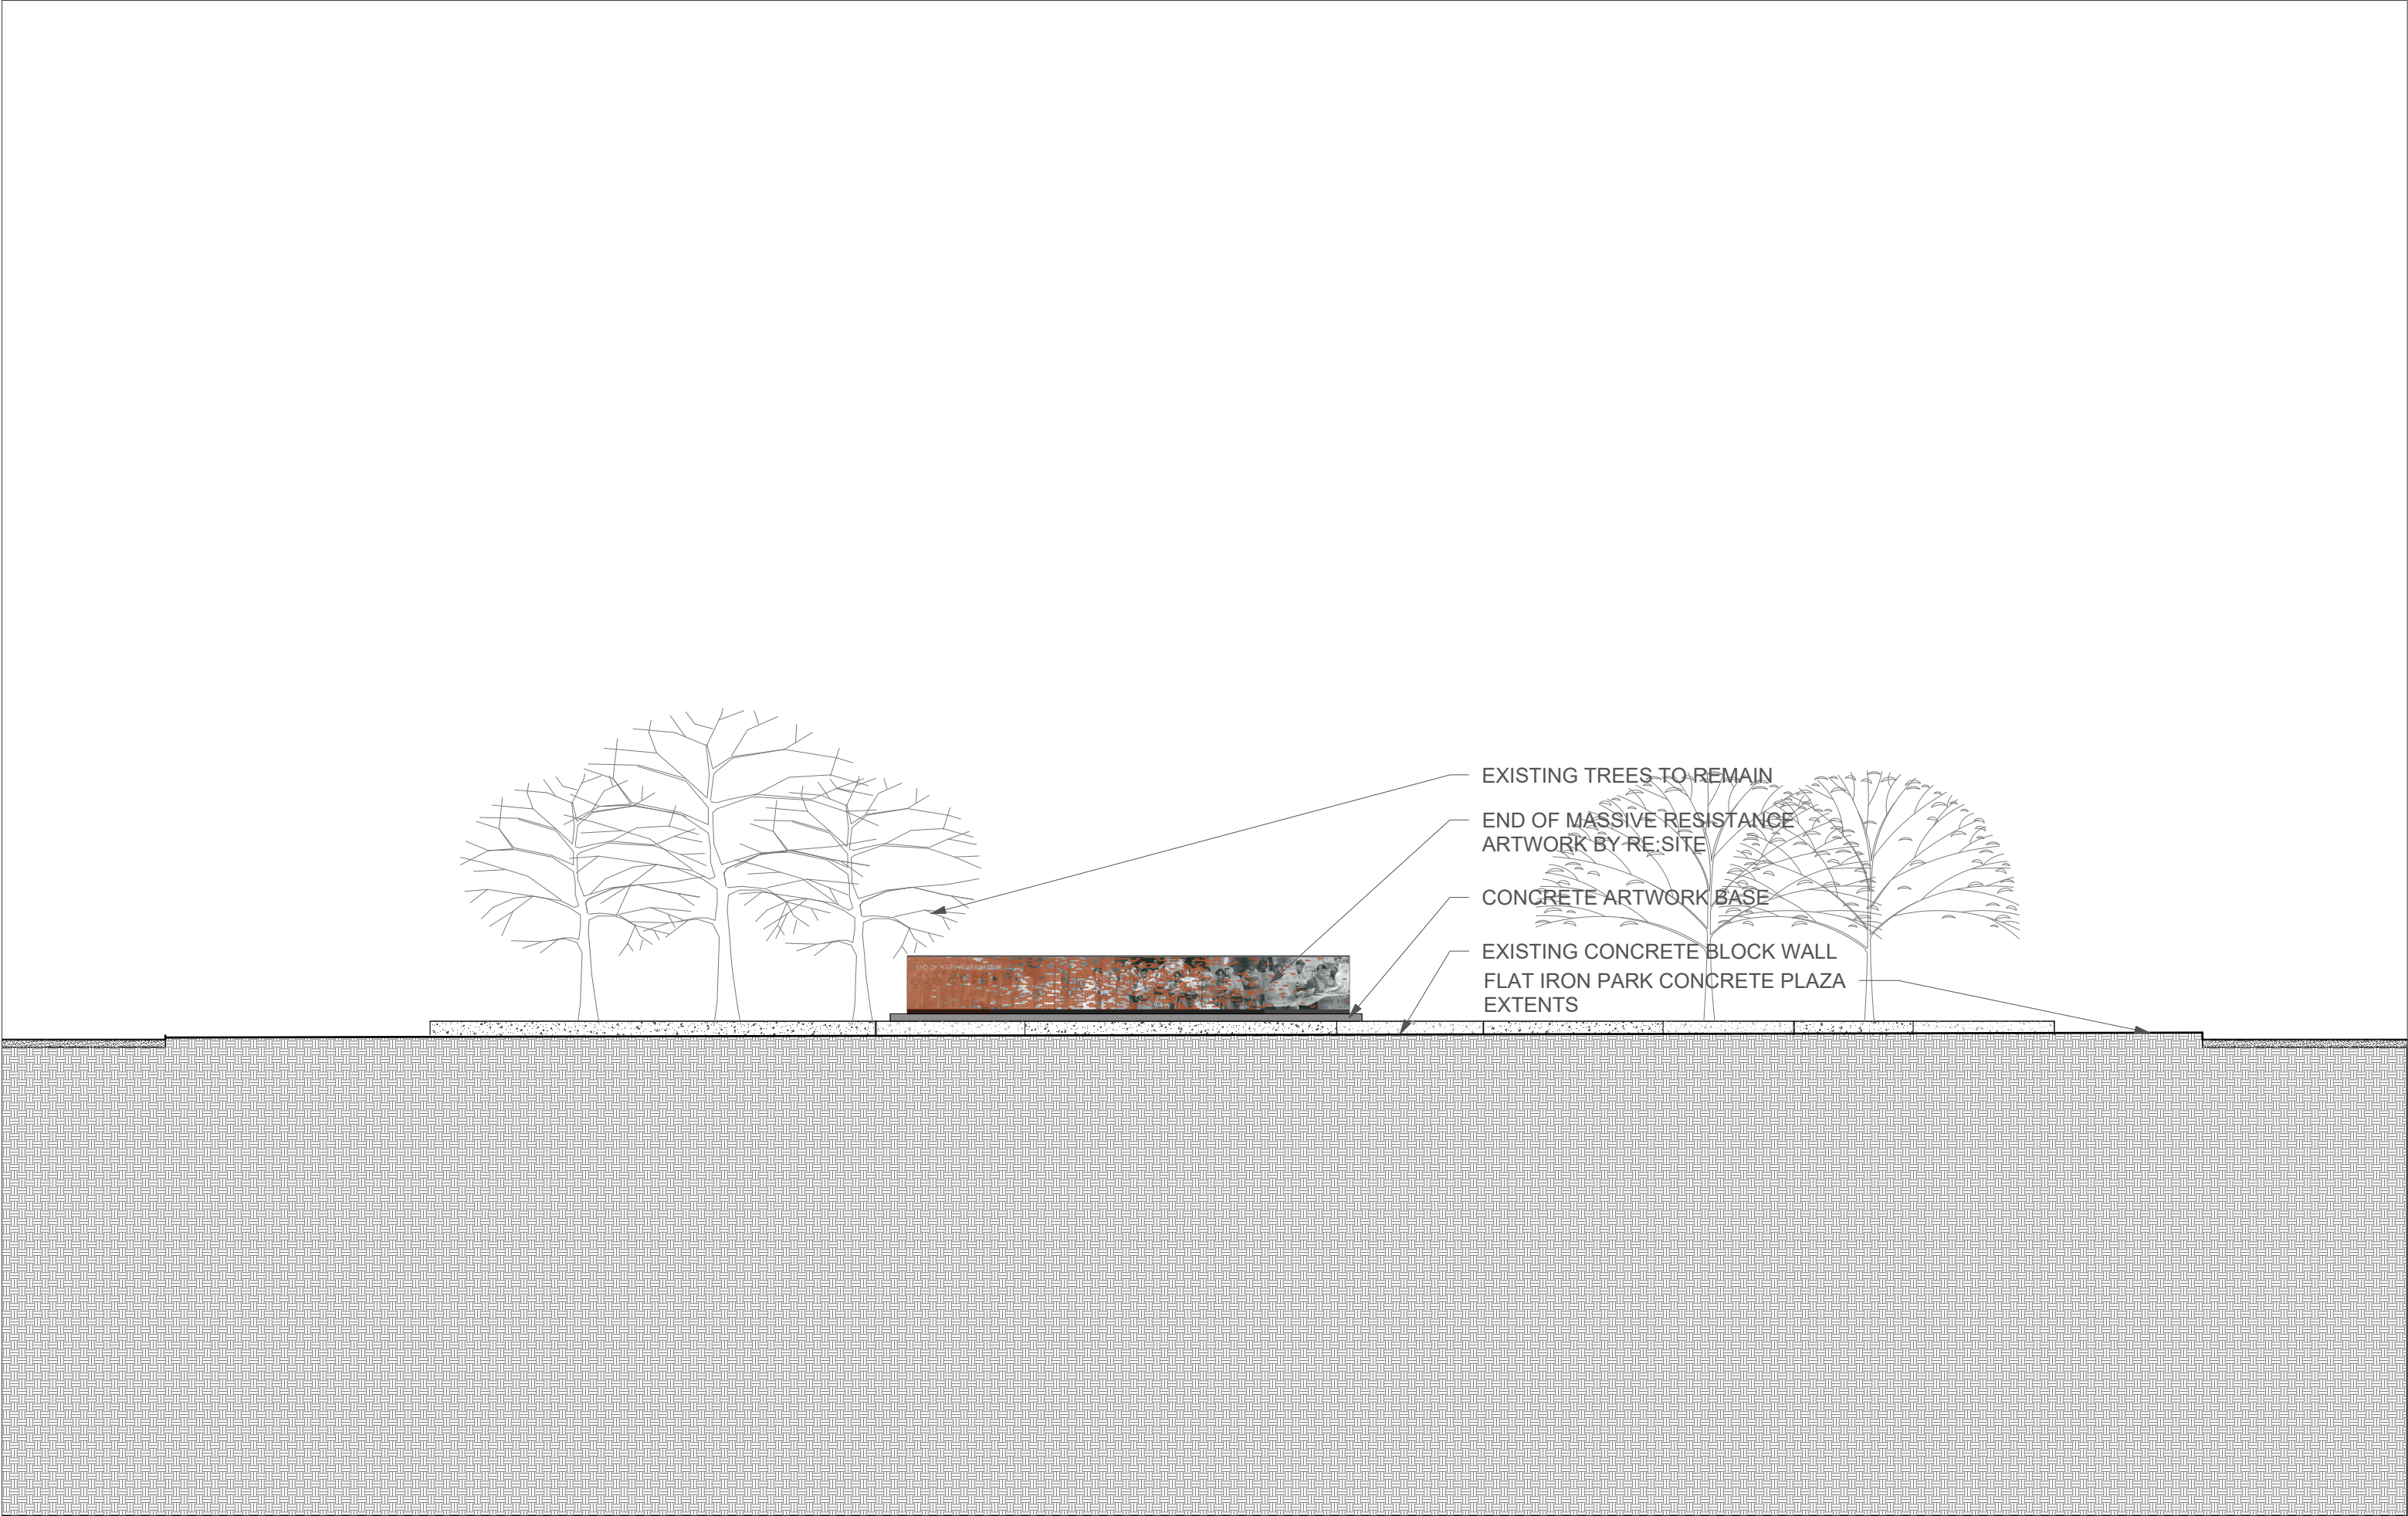

1 FLAT IRON PARK ELEVATION - W. BUTE ST LOOKING SOUTH
SCALE: 1/16" = 1' -0"

NO.	ISSUE	DATE
1	FOR REVIEW	23 August 2021
2	FOR FABRICATION	

END OF MASSIVE RESISTANCE
NORFOLK, VA


[METALAB]
ARCHITECTURE + DIGITAL FABRICATION
www.metalabstudio.com
info@metalabstudio.com
20 N Sampson
Houston, Texas 77003
713.426.3640

002

ARTWORK ELEVATION
SCALE AS NOTED

FOR REVIEW

002

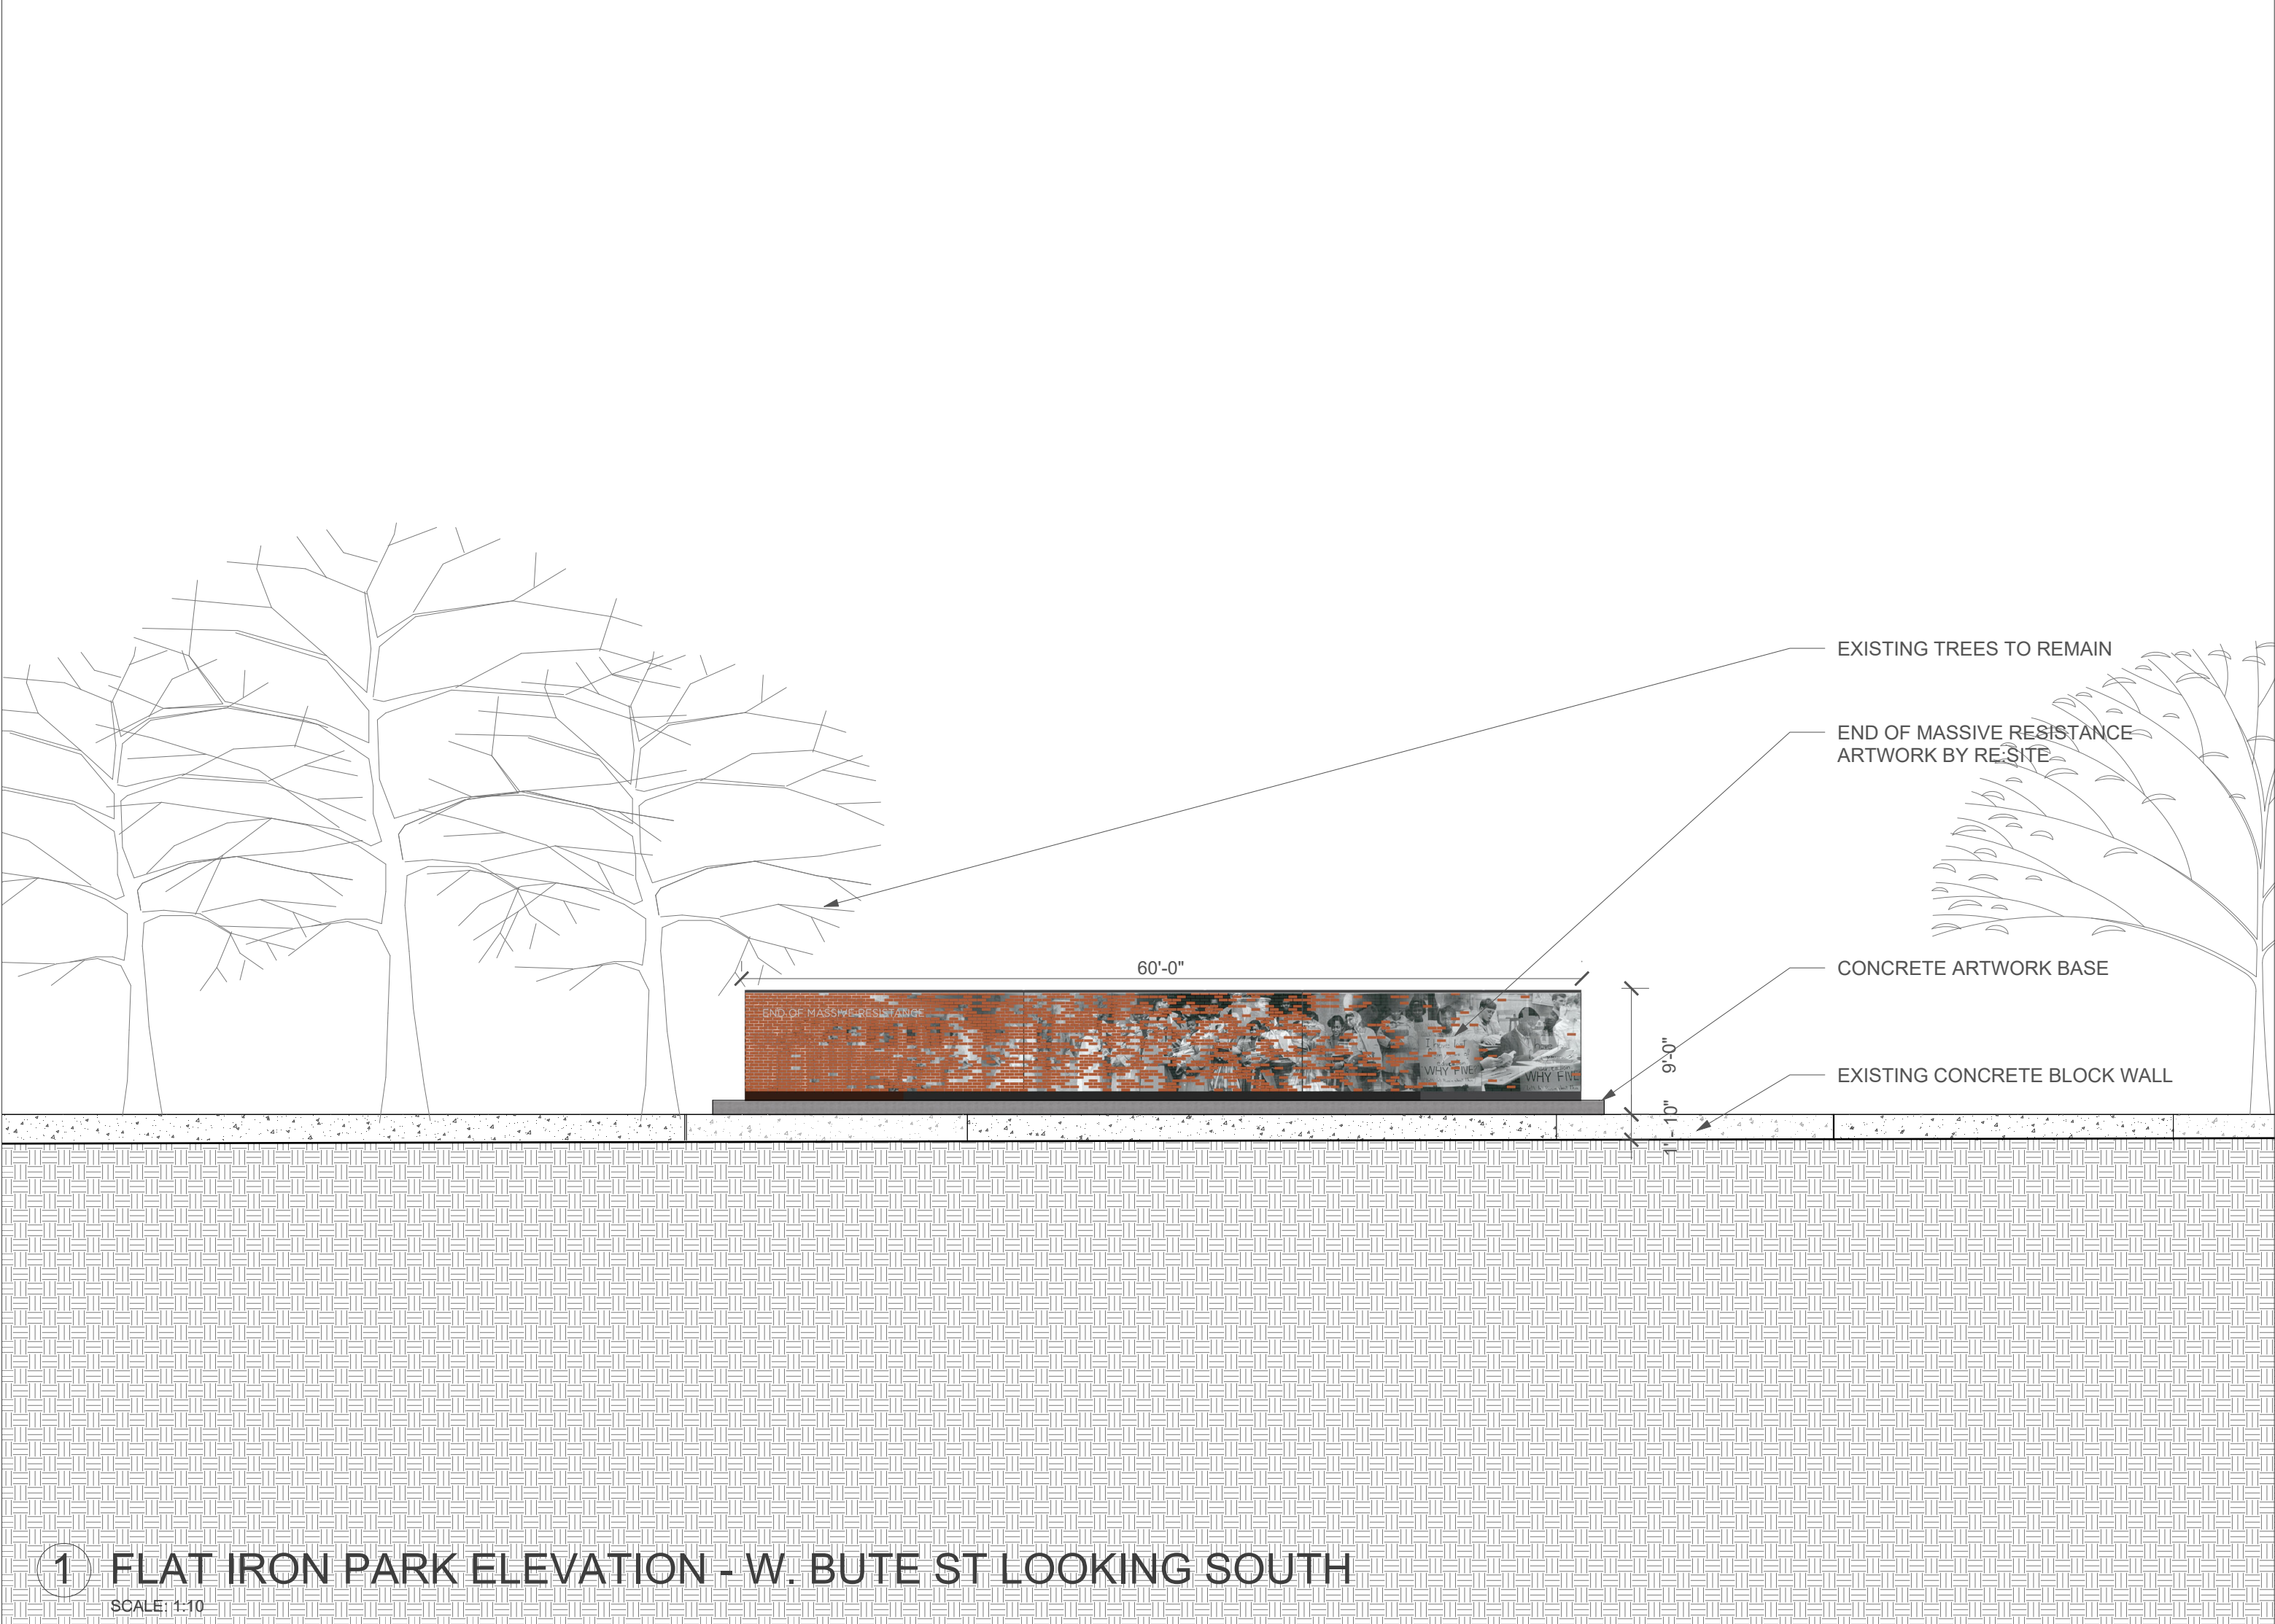

1 FLAT IRON PARK ELEVATION - W. BUTE ST LOOKING SOUTH

SCALE: 1:10

NO.	ISSUE	DATE
1	FOR REVIEW	23 August 2021
2	FOR FABRICATION	

END OF MASSIVE RESISTANCE
NORFOLK, VA

003

ENLARGED ELEVATION
SCALE AS NOTED

FOR REVIEW

003

[METALAB]
ARCHITECTURE + DIGITAL FABRICATION
www.metalabstudio.com
info@metalabstudio.com
20 N Sampson
Houston, Texas 77003
713.426.3640



1
RENDERS: W. BUTE ST, LOOKING SOUTHWEST
SCALE: NTS

NO.	ISSUE	DATE
1	FOR REVIEW	29 JULY 2021


END OF MASSIVE RESISTANCE
NORFOLK VIRGINIA

[METALAB]
ARCHITECTURE + DIGITAL FABRICATION
www.metalabstudio.com
info@metalabstudio.com
20 N Sampson
Houston, Texas 77003
713.426.3640

004

RENDERS

FOR REVIEW

 

004



1 1 RENDERS: W. BUTE ST, LOOKING SOUTHEAST
SCALE: NTS

NO.	ISSUE	DATE
1	FOR REVIEW	29 JULY 2021

END OF MASSIVE RESISTANCE
NORFOLK VIRGINIA

[METALAB]
ARCHITECTURE + DIGITAL FABRICATION
www.metalabstudio.com
info@metalabstudio.com
20 N Sampson
Houston, Texas 77003
713.426.3640

005

RENDERS

FOR REVIEW

005



1 **RENDERS: W. BUTE ST, LOOKING SOUTH**
SCALE: NTS

NO.	ISSUE	DATE
1	FOR REVIEW	29 JULY 2021

END OF MASSIVE RESISTANCE
NORFOLK VIRGINIA

006

RENDERS

FOR REVIEW

006

[**METALAB**]
ARCHITECTURE + DIGITAL FABRICATION
20 N Sampson
Houston, Texas 77003
713.426.3640
www.metalabstudio.com
info@metalabstudio.com